


LEGEND

- L.O.W. — LIMIT OF WORK LINE
- CONCRETE PAVEMENT, TYP.
- CONCRETE UNIT PAVER, TYP.
- BITUMINOUS PAVEMENT, TYP.
- SALVAGED 12" WIDE GRANITE CURB W/ STEEL PICKET FENCE, TYP.
- 6' HT. SCREEN FENCE
- TABLE AND CHAIRS, TYP.
- PLANTER WITH BENCH, TYP.

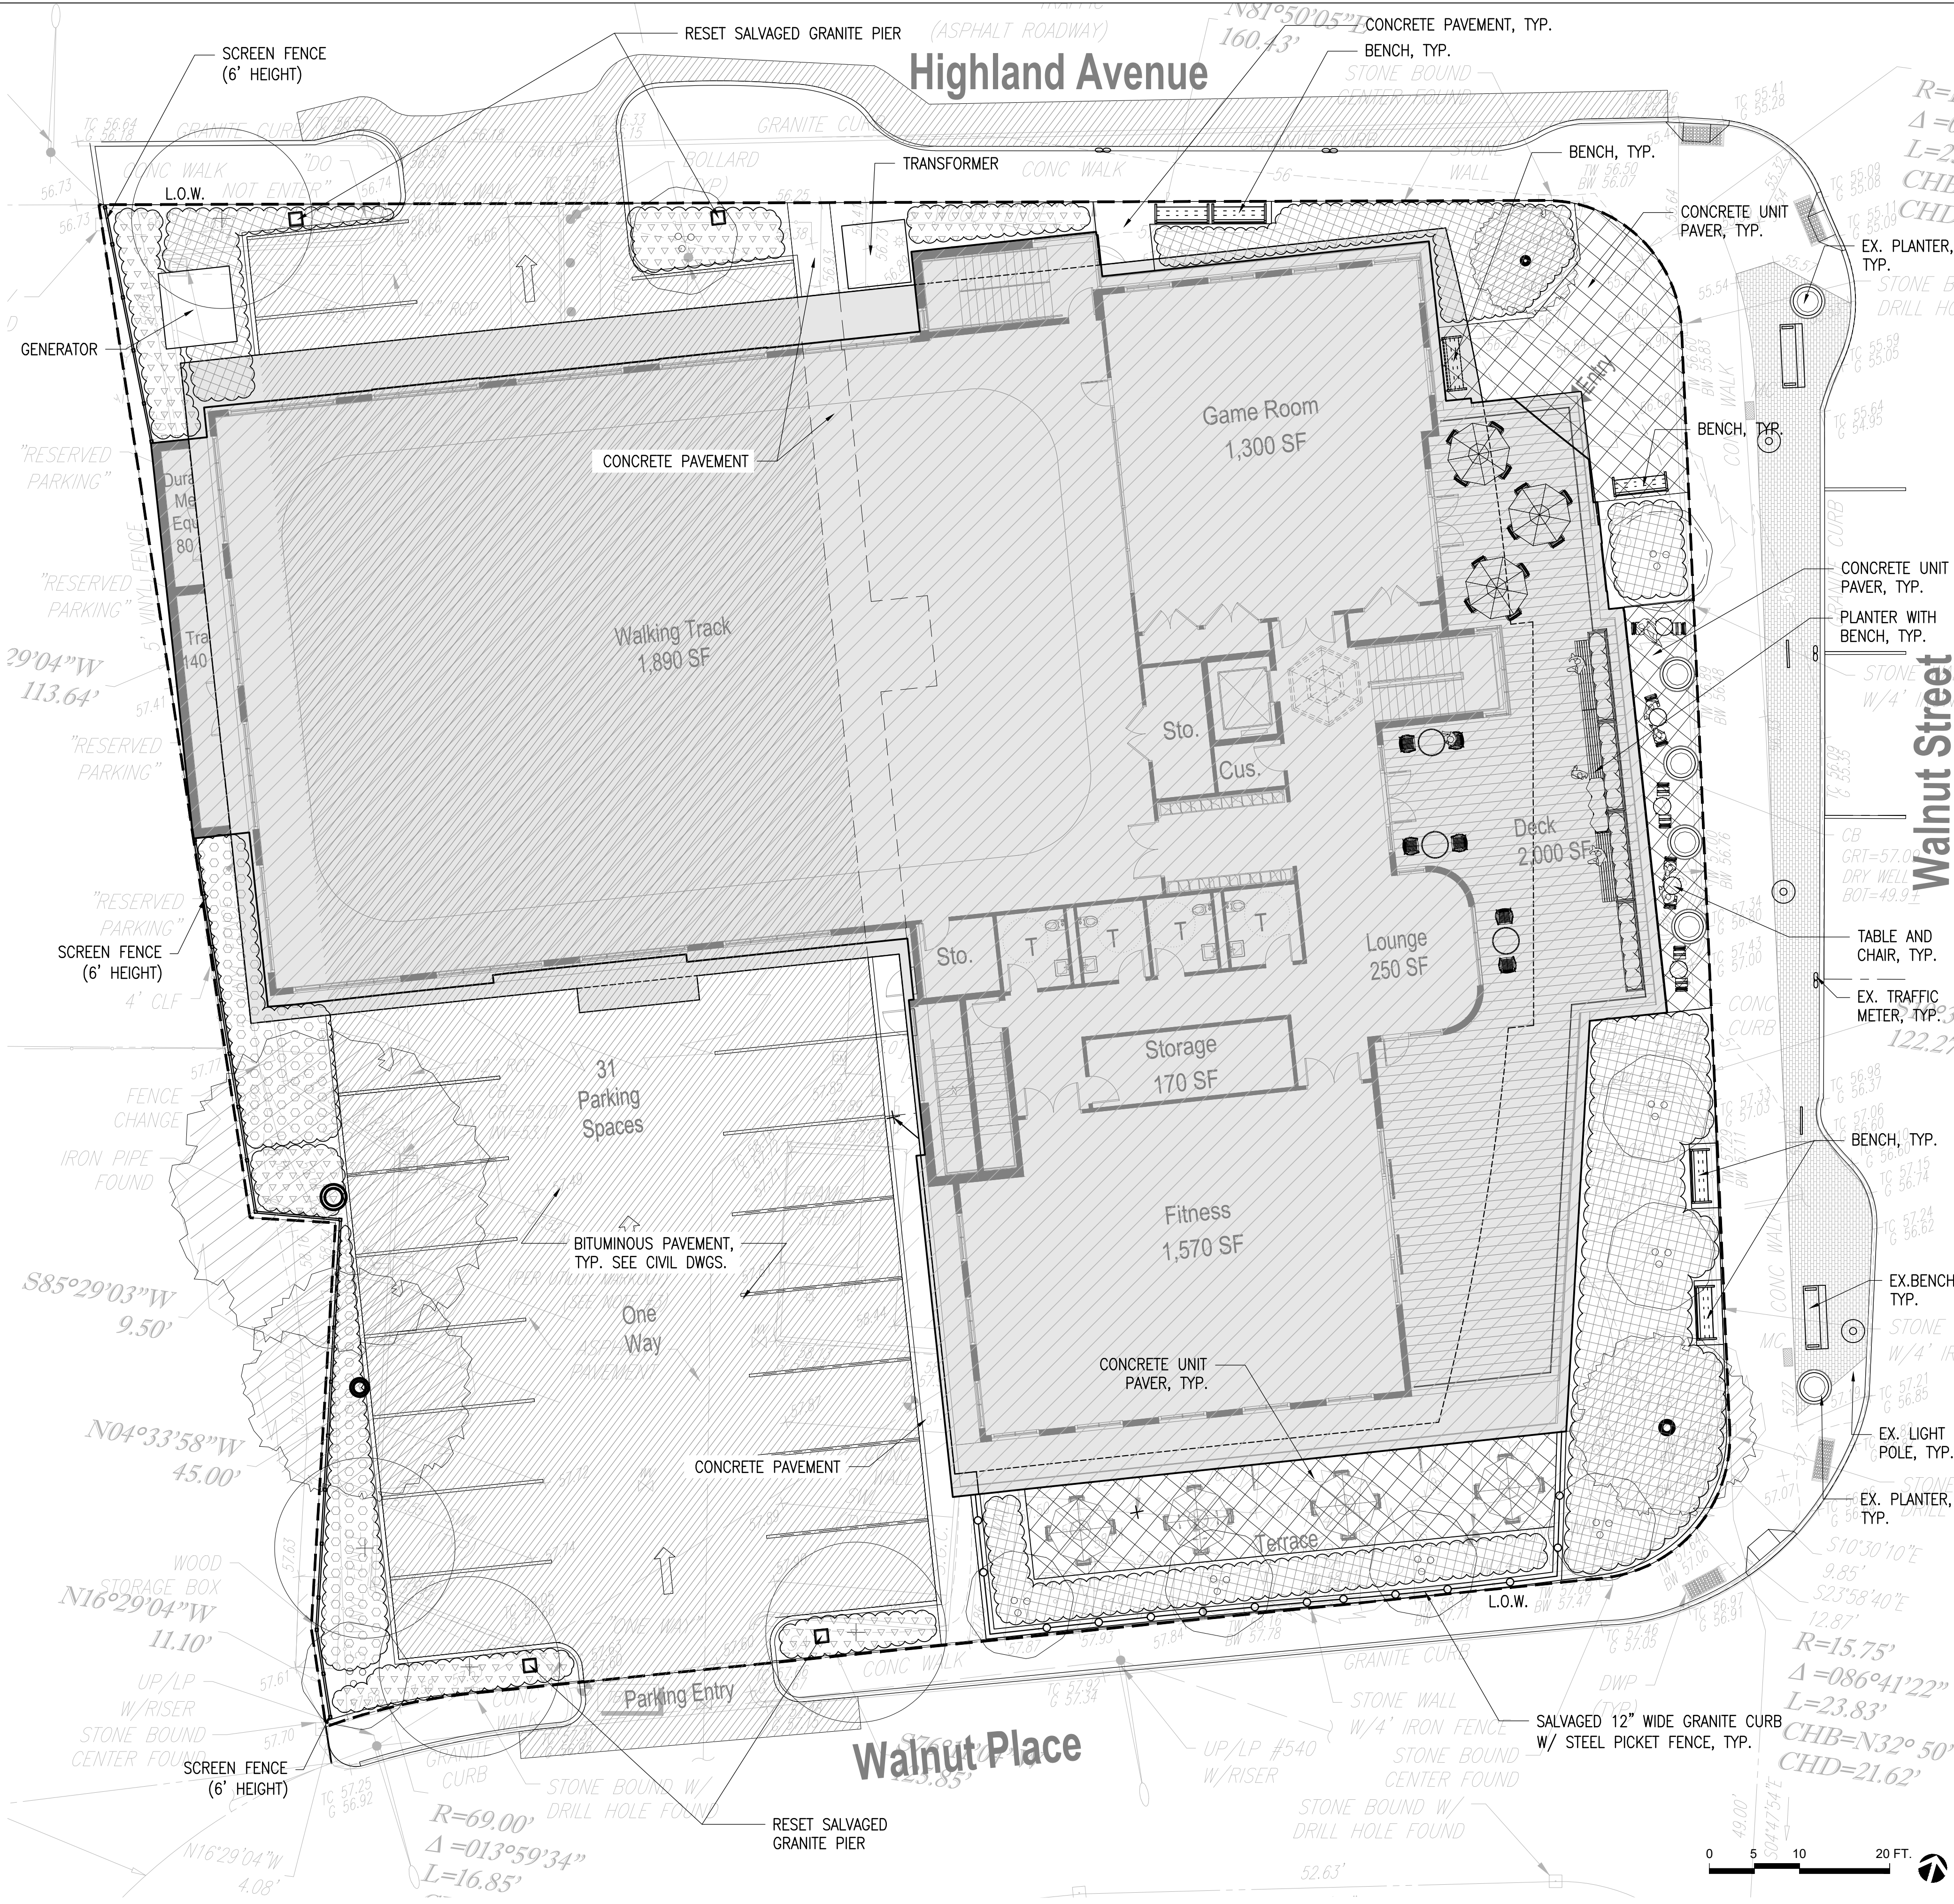

ARCHITECT

bh+a
Bargmann Hendrie + Archetype, Inc.
9 Channel Center Street, Suite 300
Boston, MA 02210
(617) 350 0450

PROJECT NAME

**Newton Center for
Active Living**
345 Walnut Street,
Newton, MA 02460

CLIENT

City of Newton

PROJECT TEAM

CIVIL ENGINEER
Pare Corporation
10 Lincoln Rd, Suite 210
Foxboro, MA 02035
Tel: 508.543.1755

Landscape Architect
Kyle Zick Landscape Architecture, Inc.
136 Bromfield St, Suite 202
Boston, MA 02108
Tel: 617.451.1018

REVISIONS

DRAWING TITLE

**Materials & Layout
Plan**


DRAWING INFORMATION

June 15, 2022 DATE OF ISSUE	
Site Plan Approval DESCRIPTION	
1" = 10'-0" SCALE	YL DRAWN BY
PROJECT #	in-site FILE NAME

DRAWING NUMBER

L100

	LIMIT OF WORK LINE
	EXISTING TREE TO REMAIN, TYP.
	DECIDUOUS SHADE TREE, TYP.
	ORNAMENTAL TREE, TYP.
	EVERGREEN SHRUBS
	DECIDUOUS SHRUBS/PERENNIALS, TYP.
	GROUNDCOVER

 

V.2.1